

Legend




- Proposed Structure Location
- Proposed Transmission Line CL
- Existing Section 60
- ▭ MPRP Project Limits
- ▨ Proposed Clearing Area

Browns Crossing

Town: Farmingdale


Map: 1 of 2

Created: 11/30/2009

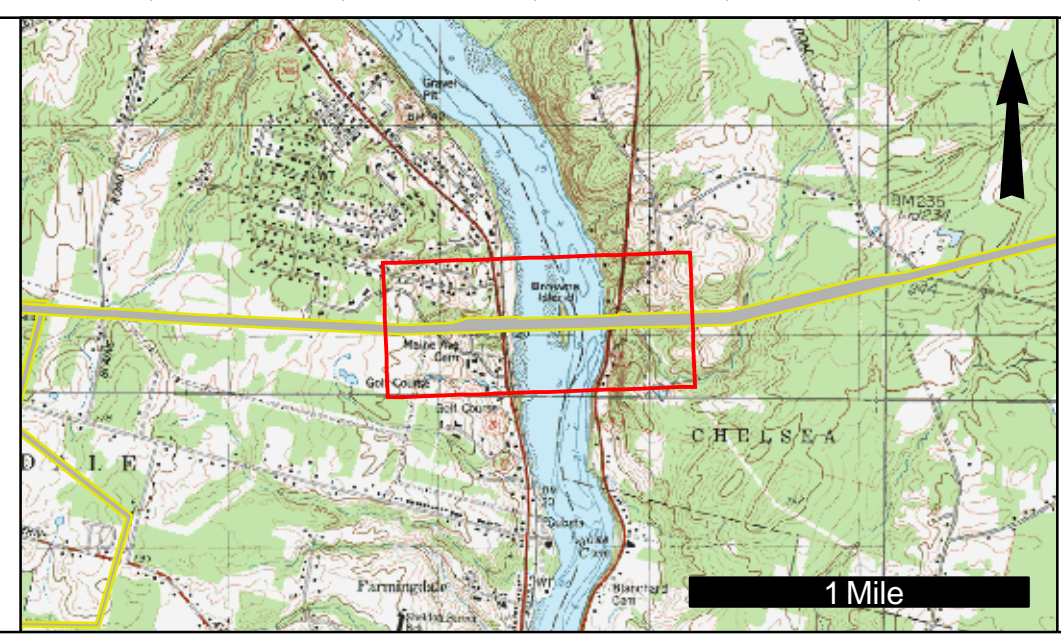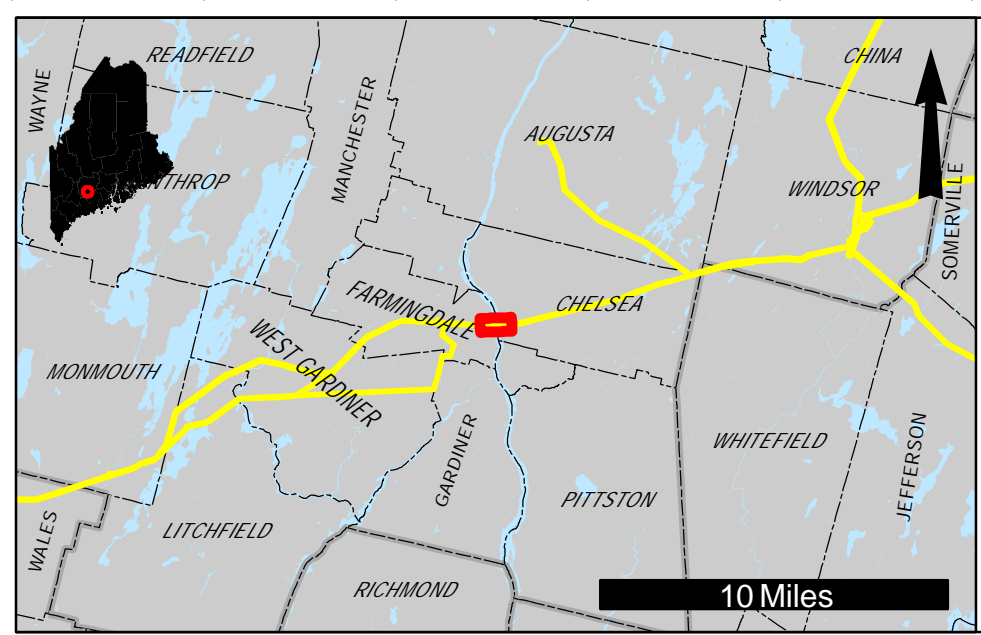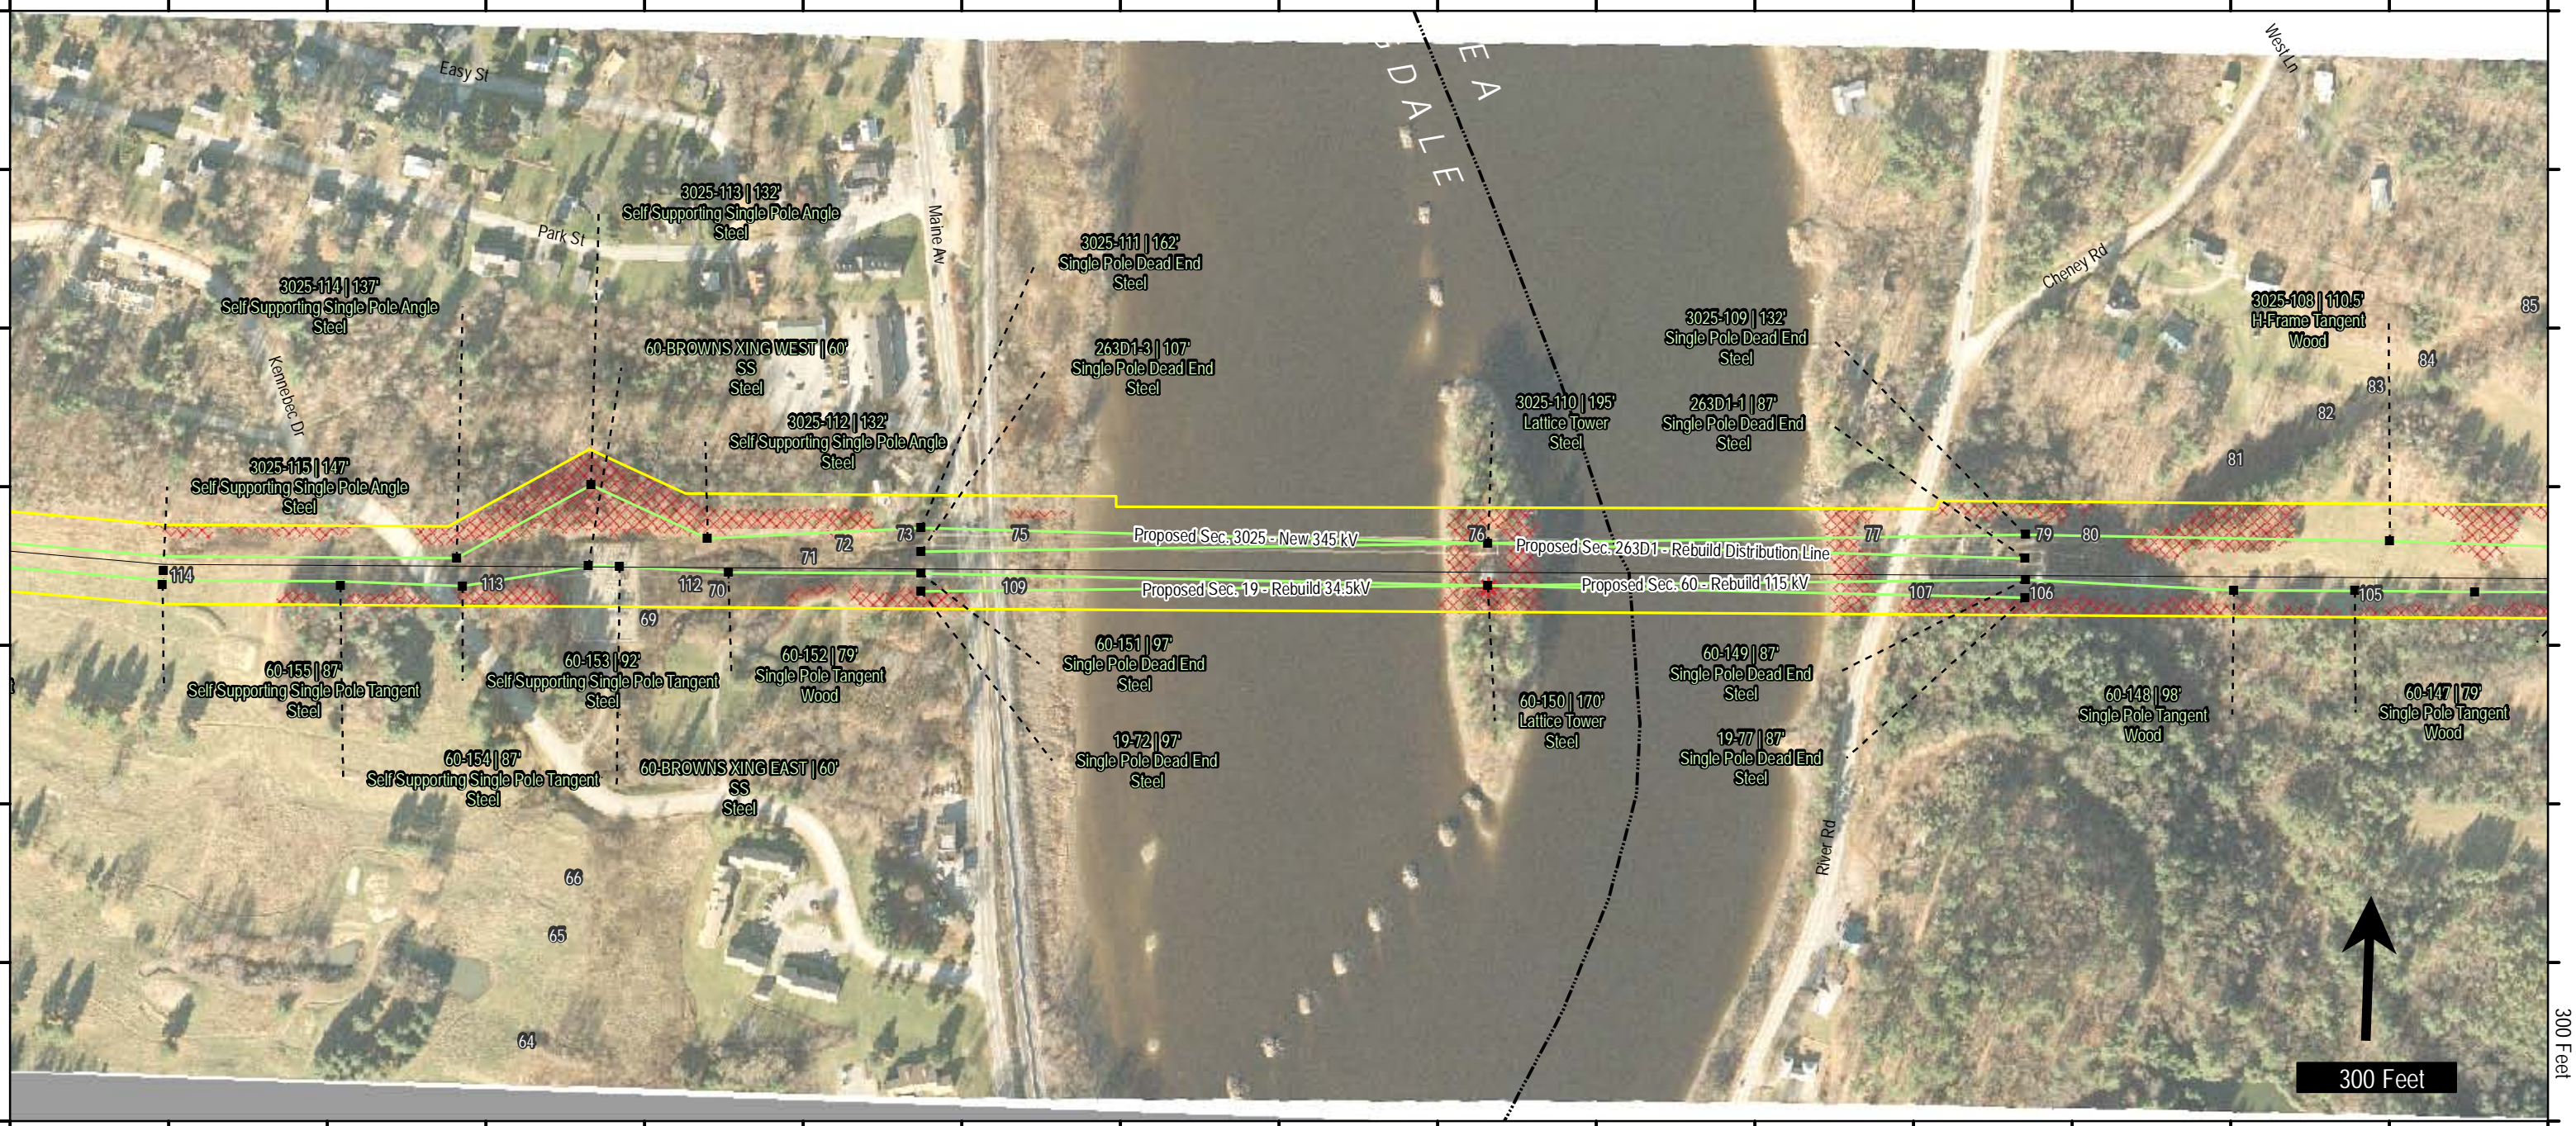

Legend

- Proposed Structure Location
- Proposed Transmission Line CL
- Existing Section 60
- ▭ MPRP Project Limits
- ▨ Proposed Clearing Area

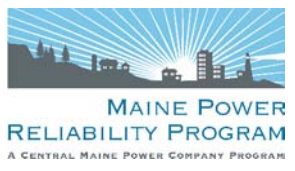

**Maine Power
RELIABILITY PROGRAM**
A CENTRAL MAINE POWER COMPANY PROGRAM

Browns Crossing

Town: Farmingdale

Map: 2 of 2

Created: 11/30/2009 